
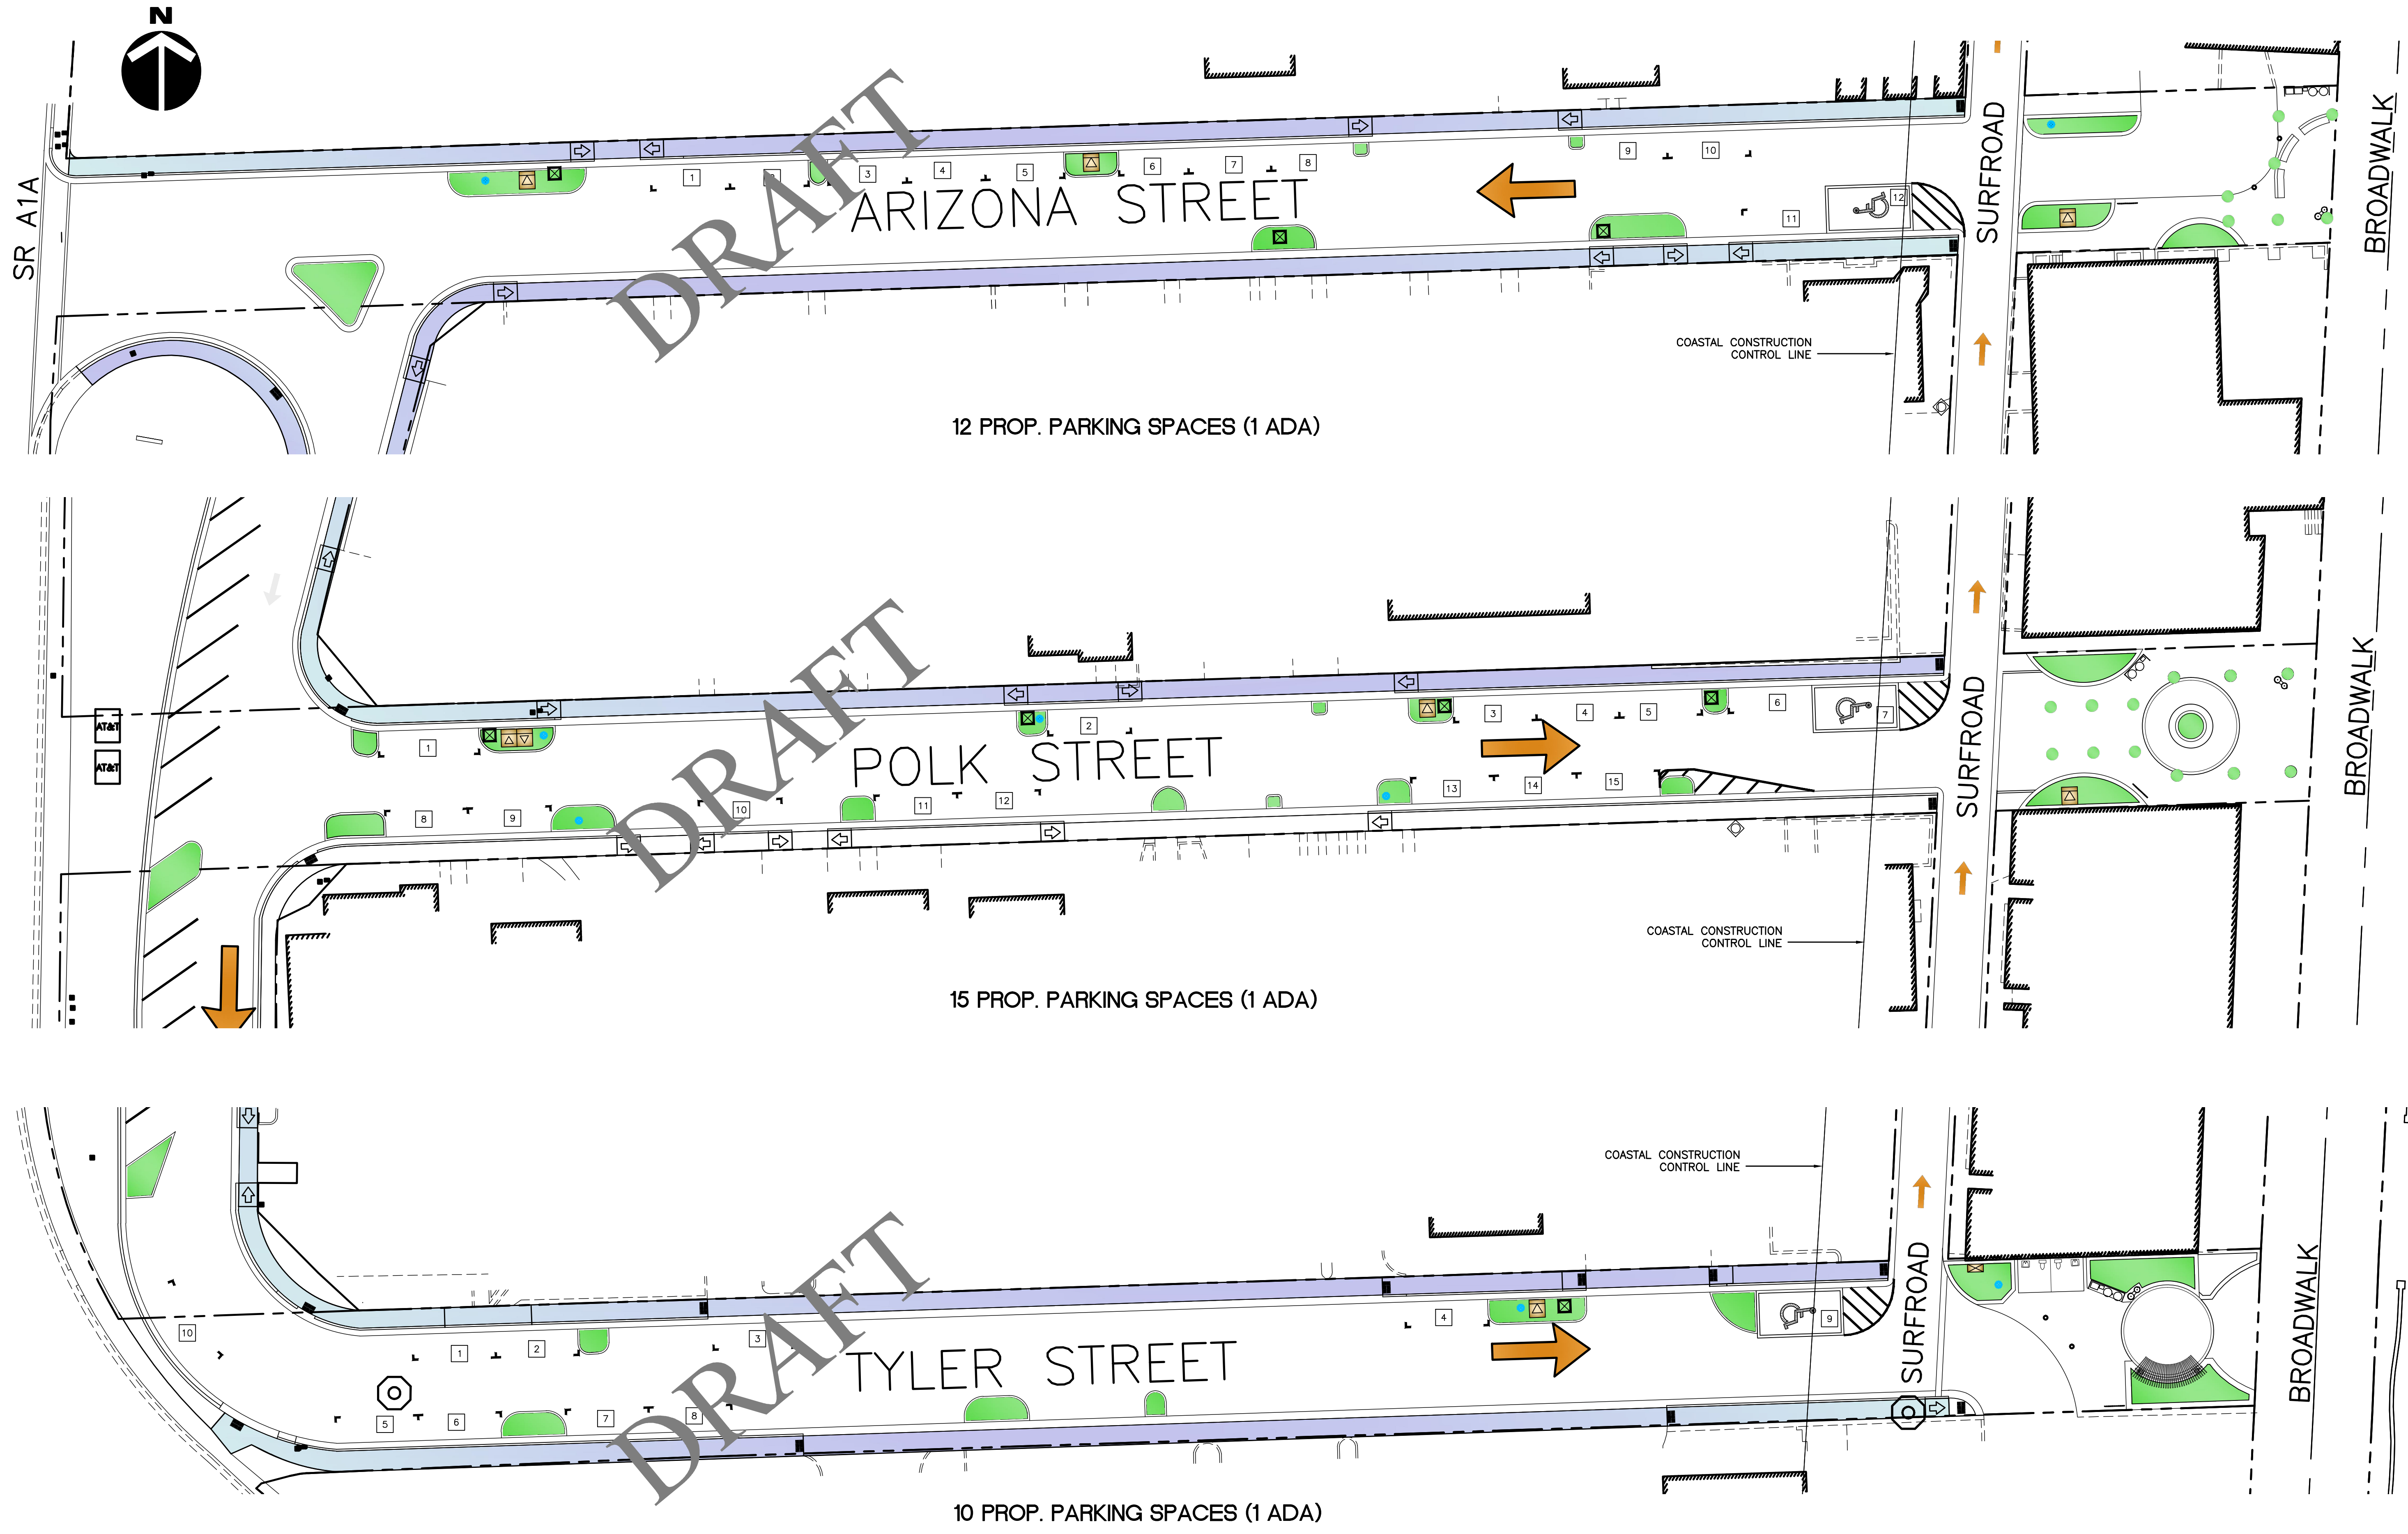


R:\DRAWINGS\CT\FORCE\Beach_Cin\02-023F (East West Streetscape)\Presentation\04-07-10\PRESENT MINNESOTA TO TYLER PROPOSED PARKING SPACES TITLE BLOCK.dwg, 4/29/2010 10:01:10 AM, DWG to PDF.pc3

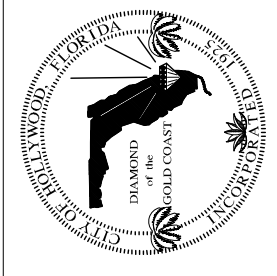

DRAFT

		Engineering and Construction Services Division Department of Public Utilities City of Hollywood, Florida
SCALE	AS SHOWN	DESIGNED ##
DRAWN	##	ISSUE DATE
#####		REVISIONS
EAST-WEST STREETSCAPE AND UNDERGROUNDING OF UTILITIES		SHEET 4 OF 4

SEAL