


J:\DRAWINGS\CPFORCE\Beach\_Cn\02-025F (East-West Streetscape)\Presentation\04-07-10\PRESENT MINNESOTA TO TYLER PROPOSED PARKING SPACES TITLE BLOCK.dwg, 4/29/2010 2:18:44 PM, DWG To PDF.pc3

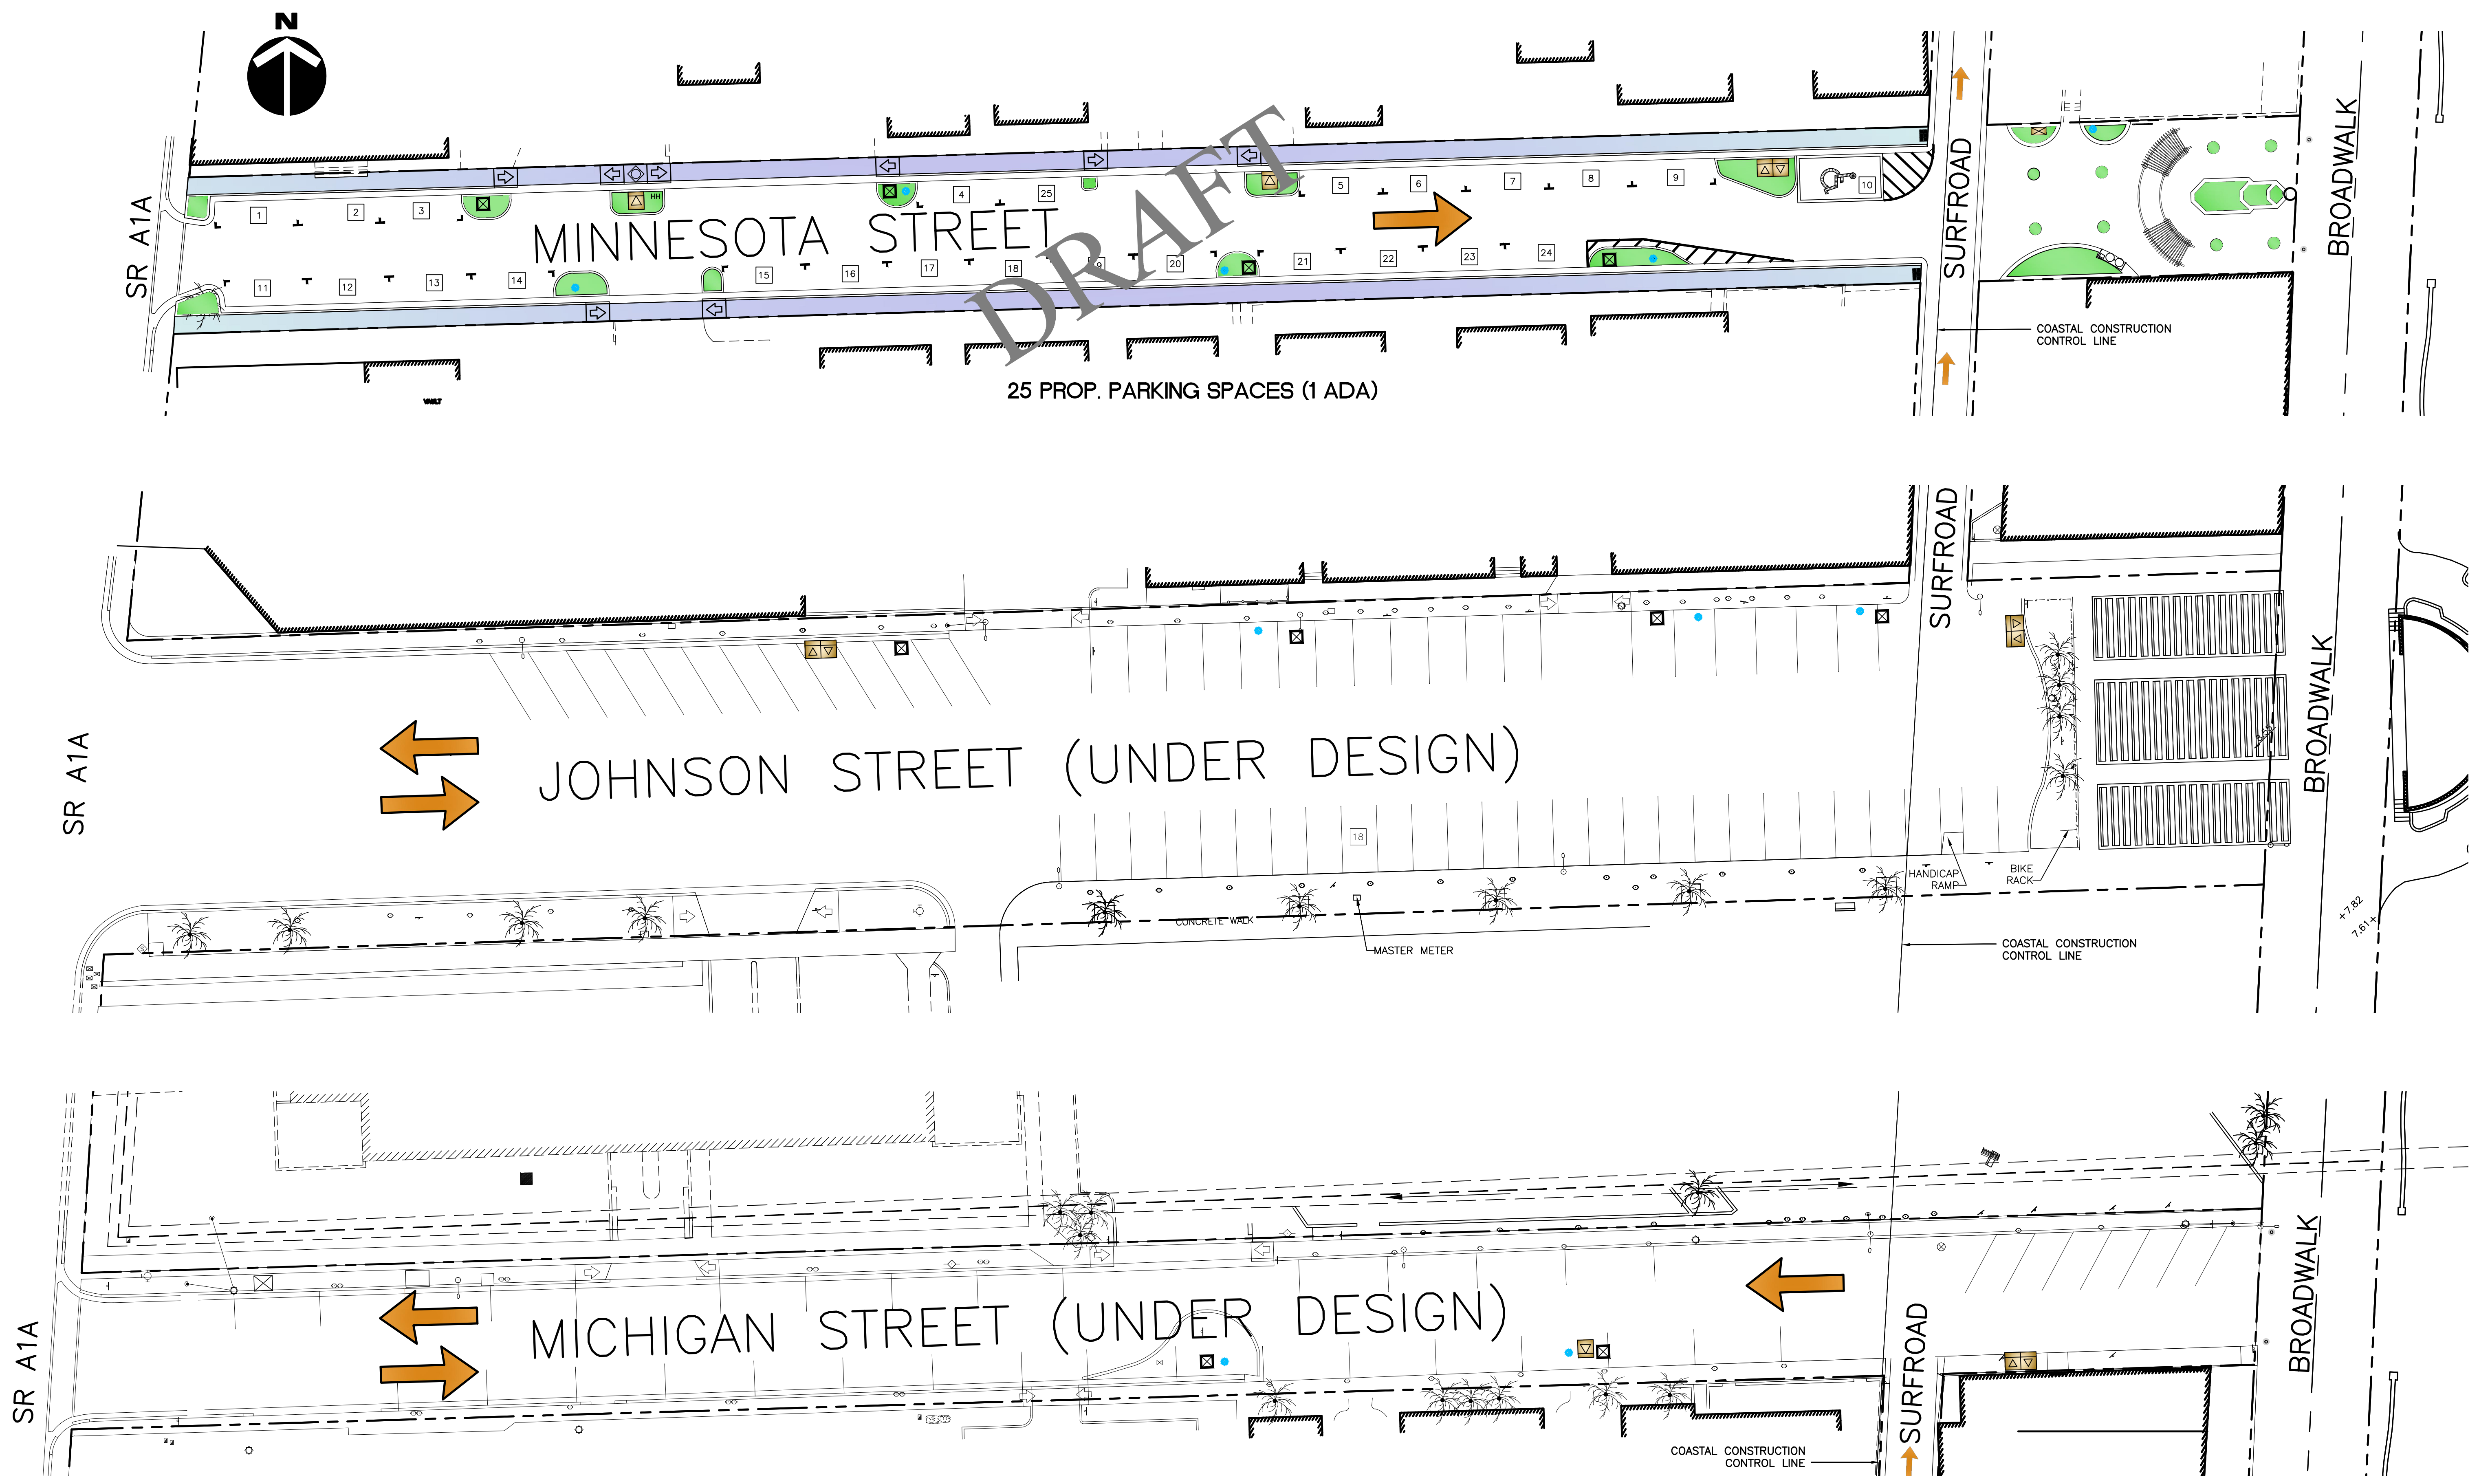

Engineering and Construction  
Services Division  
Department of Public Utilities  
City of Hollywood, Florida

SCALE	AS SHOWN
DESIGNED	##
DRAWN	##
ISSUE DATE	#####

**EAST-WEST STREETScape AND UNDERGROUNDING OF UTILITIES**

NO.	DATE	DESCRIPTION	REVISIONS

SEAL